


DO NOT SCALE - IF IN DOUBT ASK

Note:-
This drawing has been produced as part of the supply and
measurement of structural steelwork. No liability can be accepted
by Graham Wood Structural Ltd for the use of this drawing for any
purpose other than for what it is intended.
Further notes:-

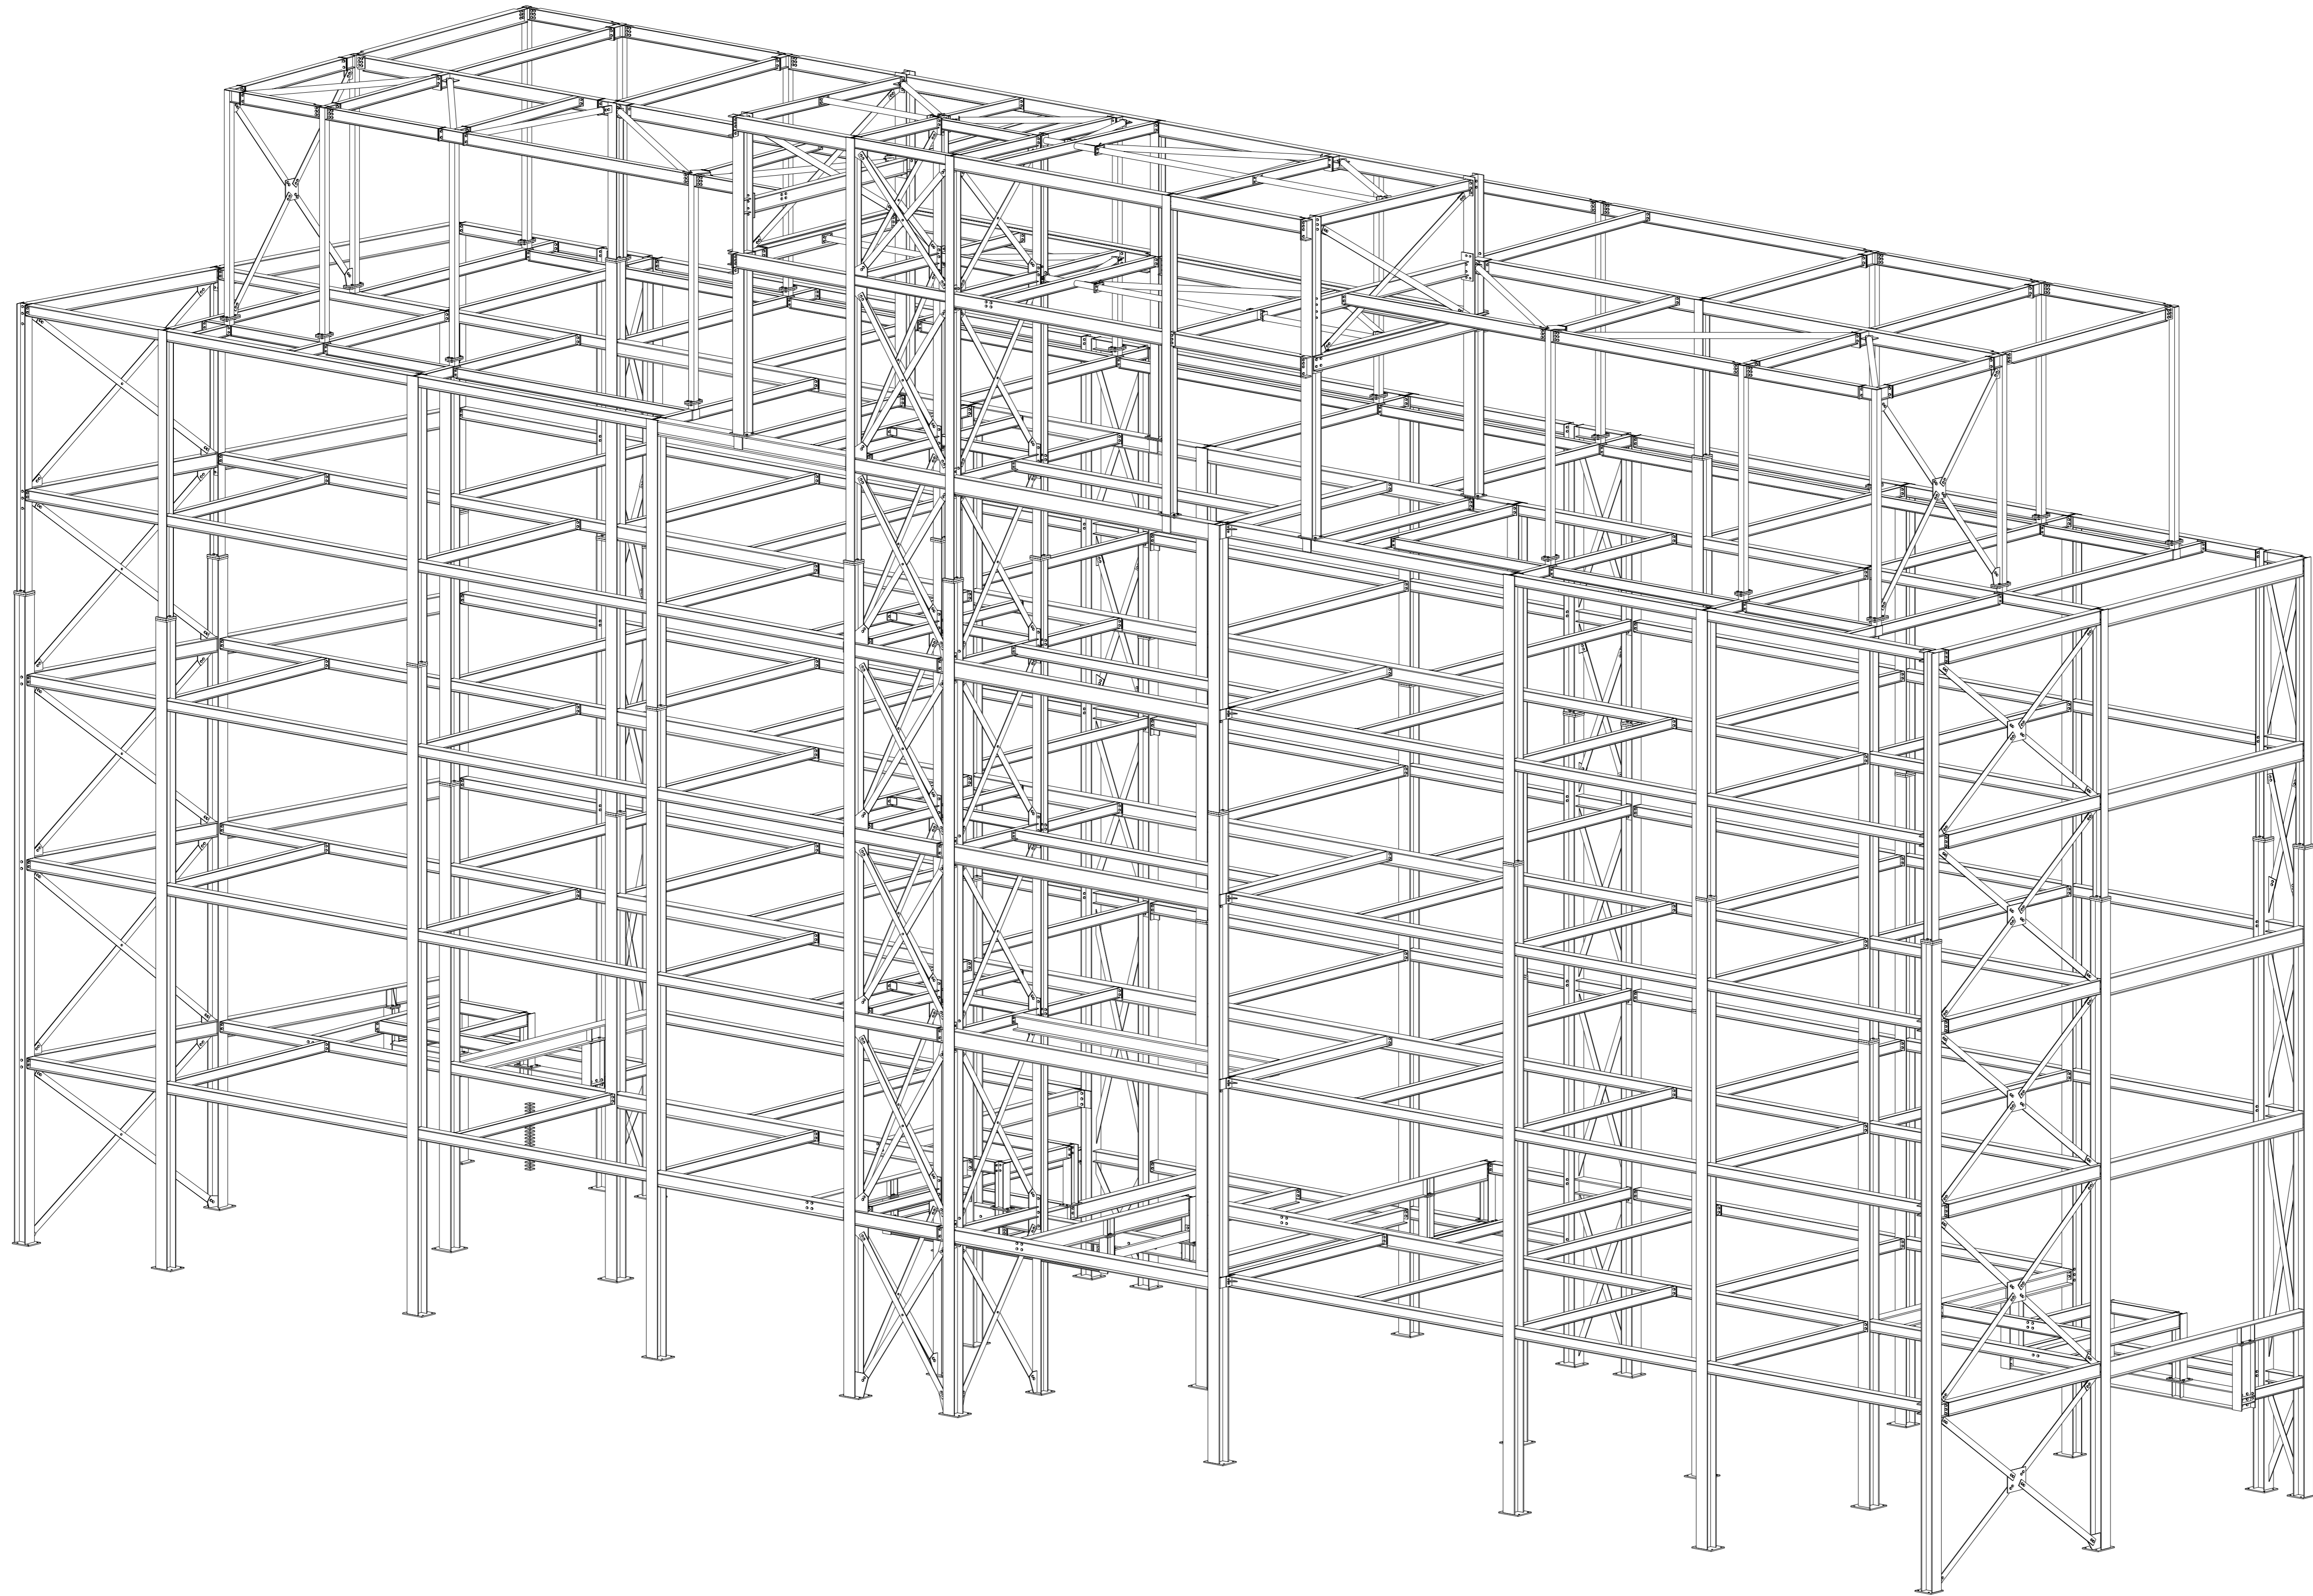

Revision	Revision Description	By	Rev Date
Graham Wood Structural Ltd Lancing Office Tel: 01493 753991 Fax: 01493 753984 Southampton Office Tel: 023 8041 4243 Fax: 023 8041 2345 moll@grahamwoodstructural.co.uk			
Drawing Title		7 Leathermarket Street 3D - 2	
Project		7 Leathermarket Street	
Project N	1698	Created By	PM
Scale	1/50	Drawing N	GA12
Date	22.12.2006	Revision	